

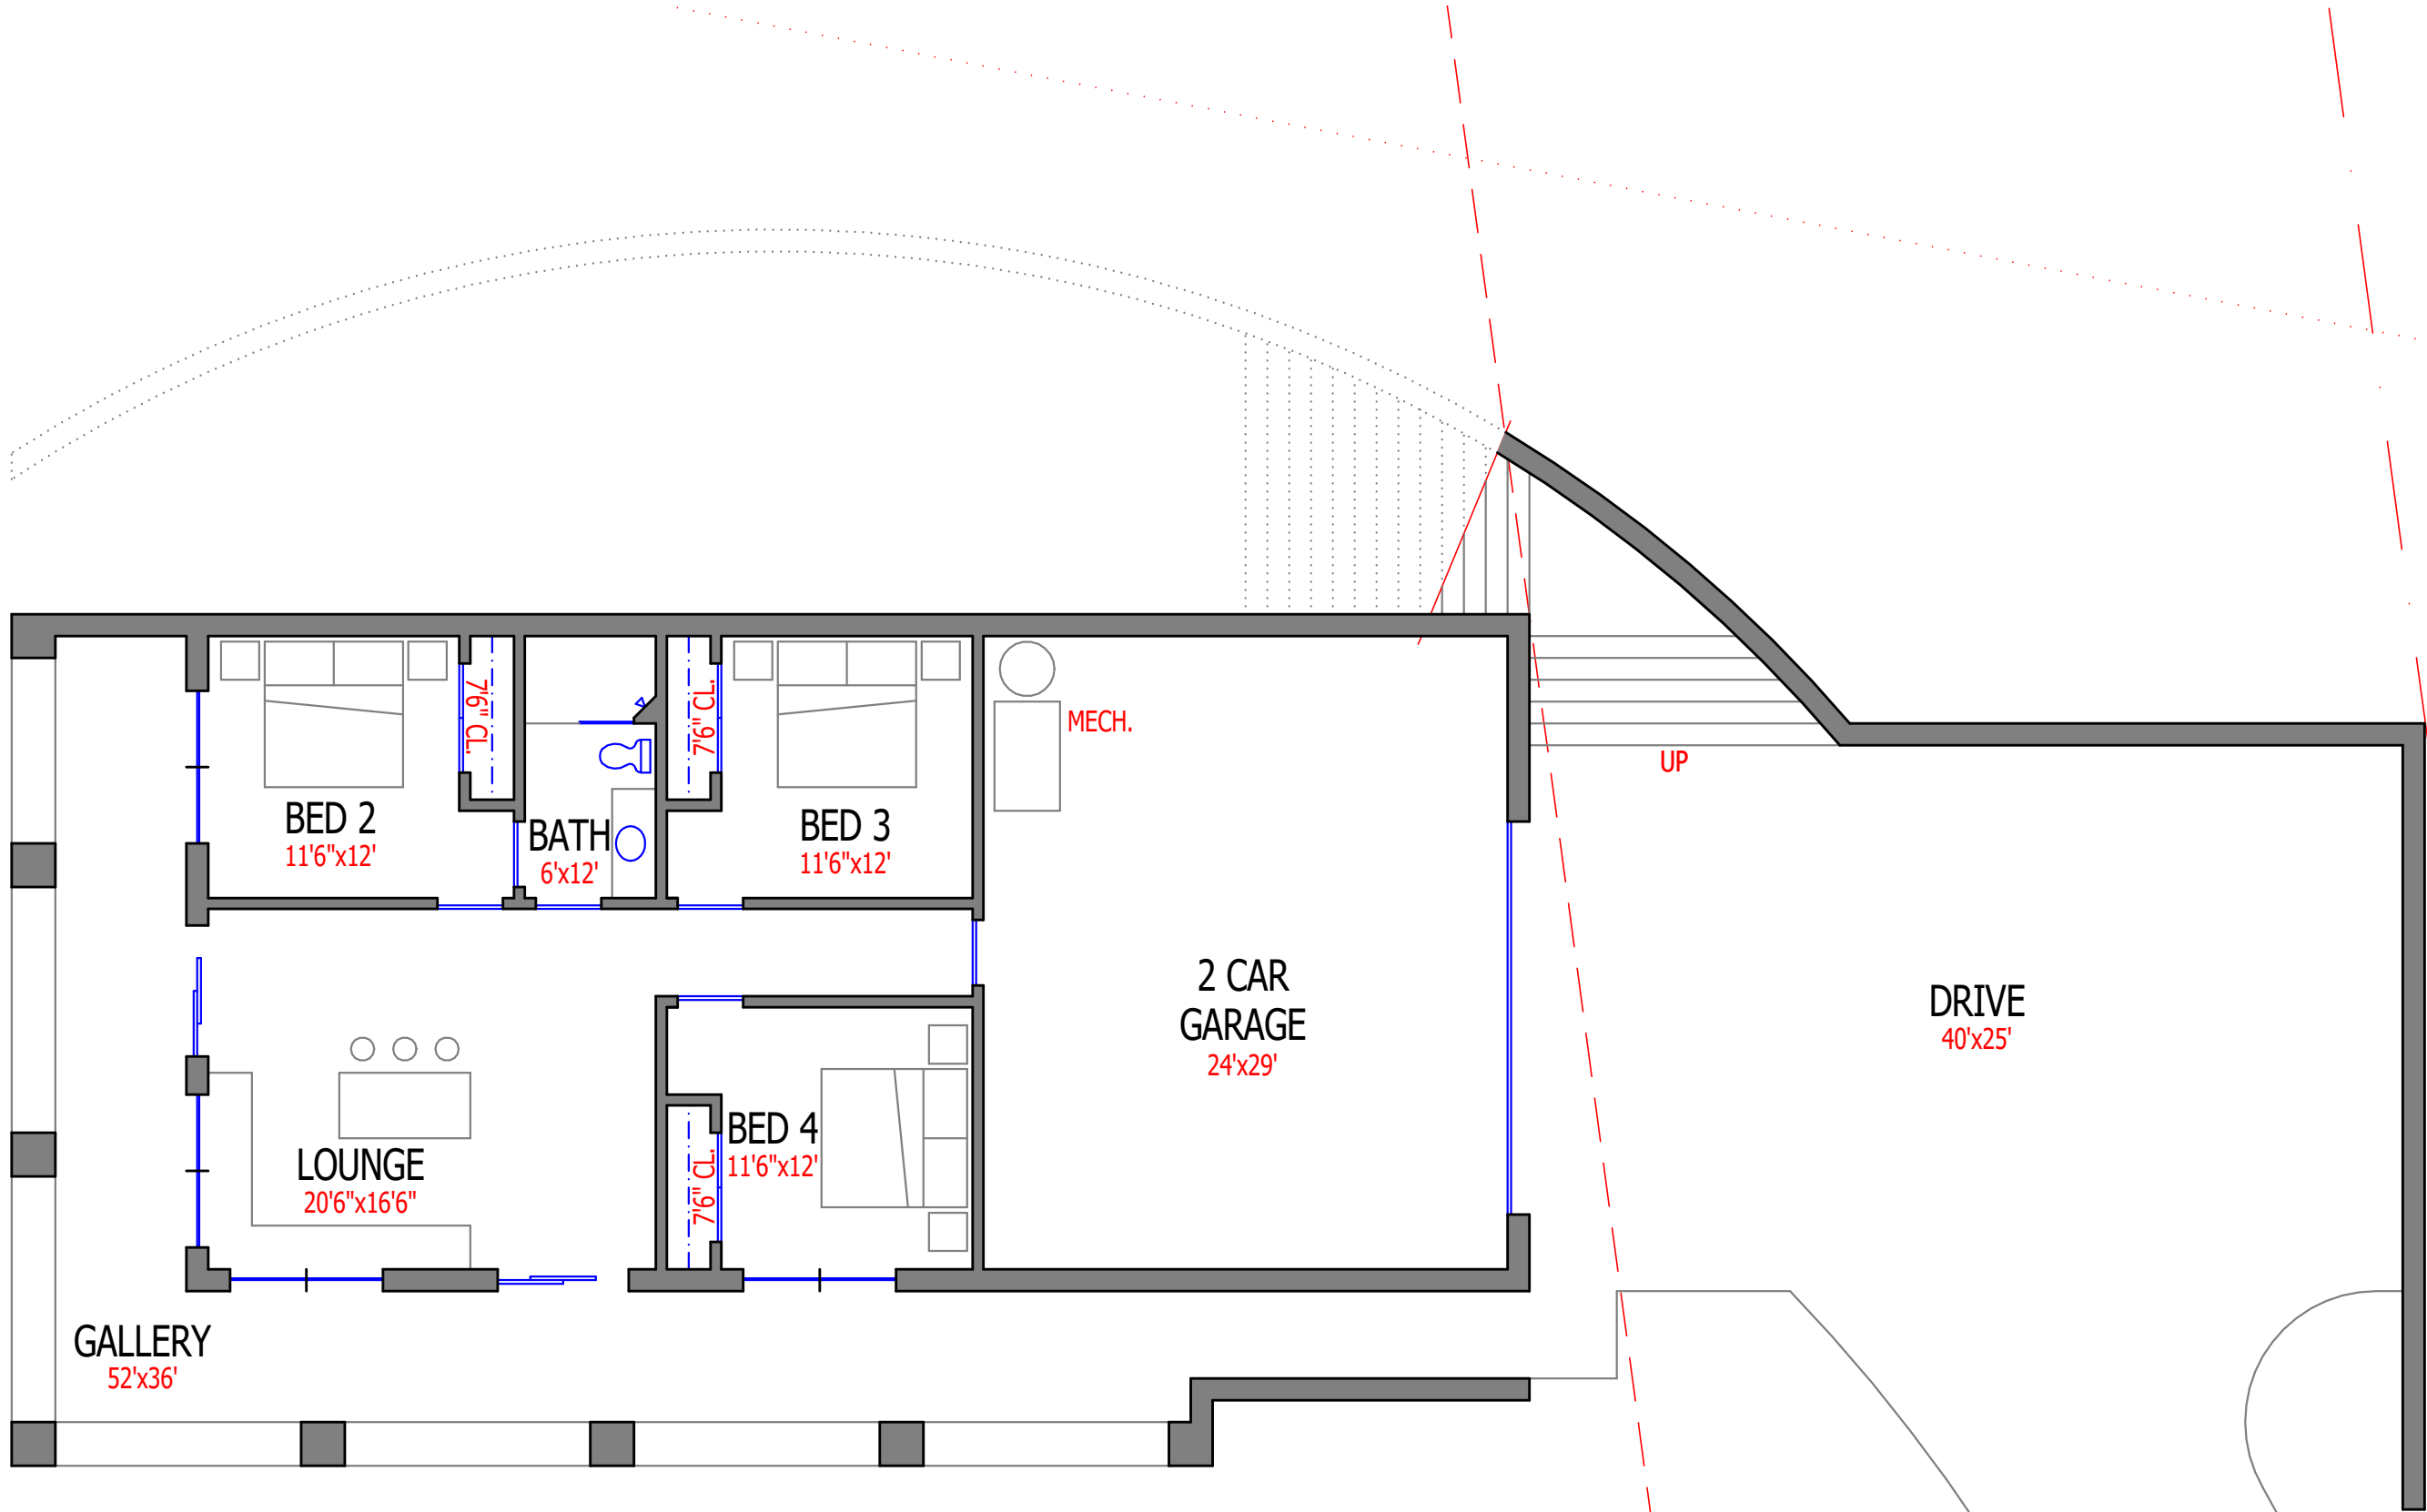


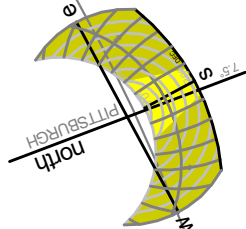

LOWER FLOOR PLAN

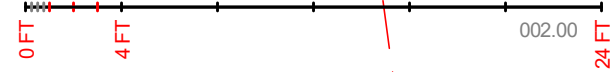

1a

Copyright © 2000 SCHLUEB Architecture

2023.08.09

VERIFY DATE FOR REVISIONS AT:
www.FINALmove.com/bedford-springs/

CONCEPTUAL DESIGN #1 - Bedford Springs, PA